


# Appendix B

---

Master Plan Maps



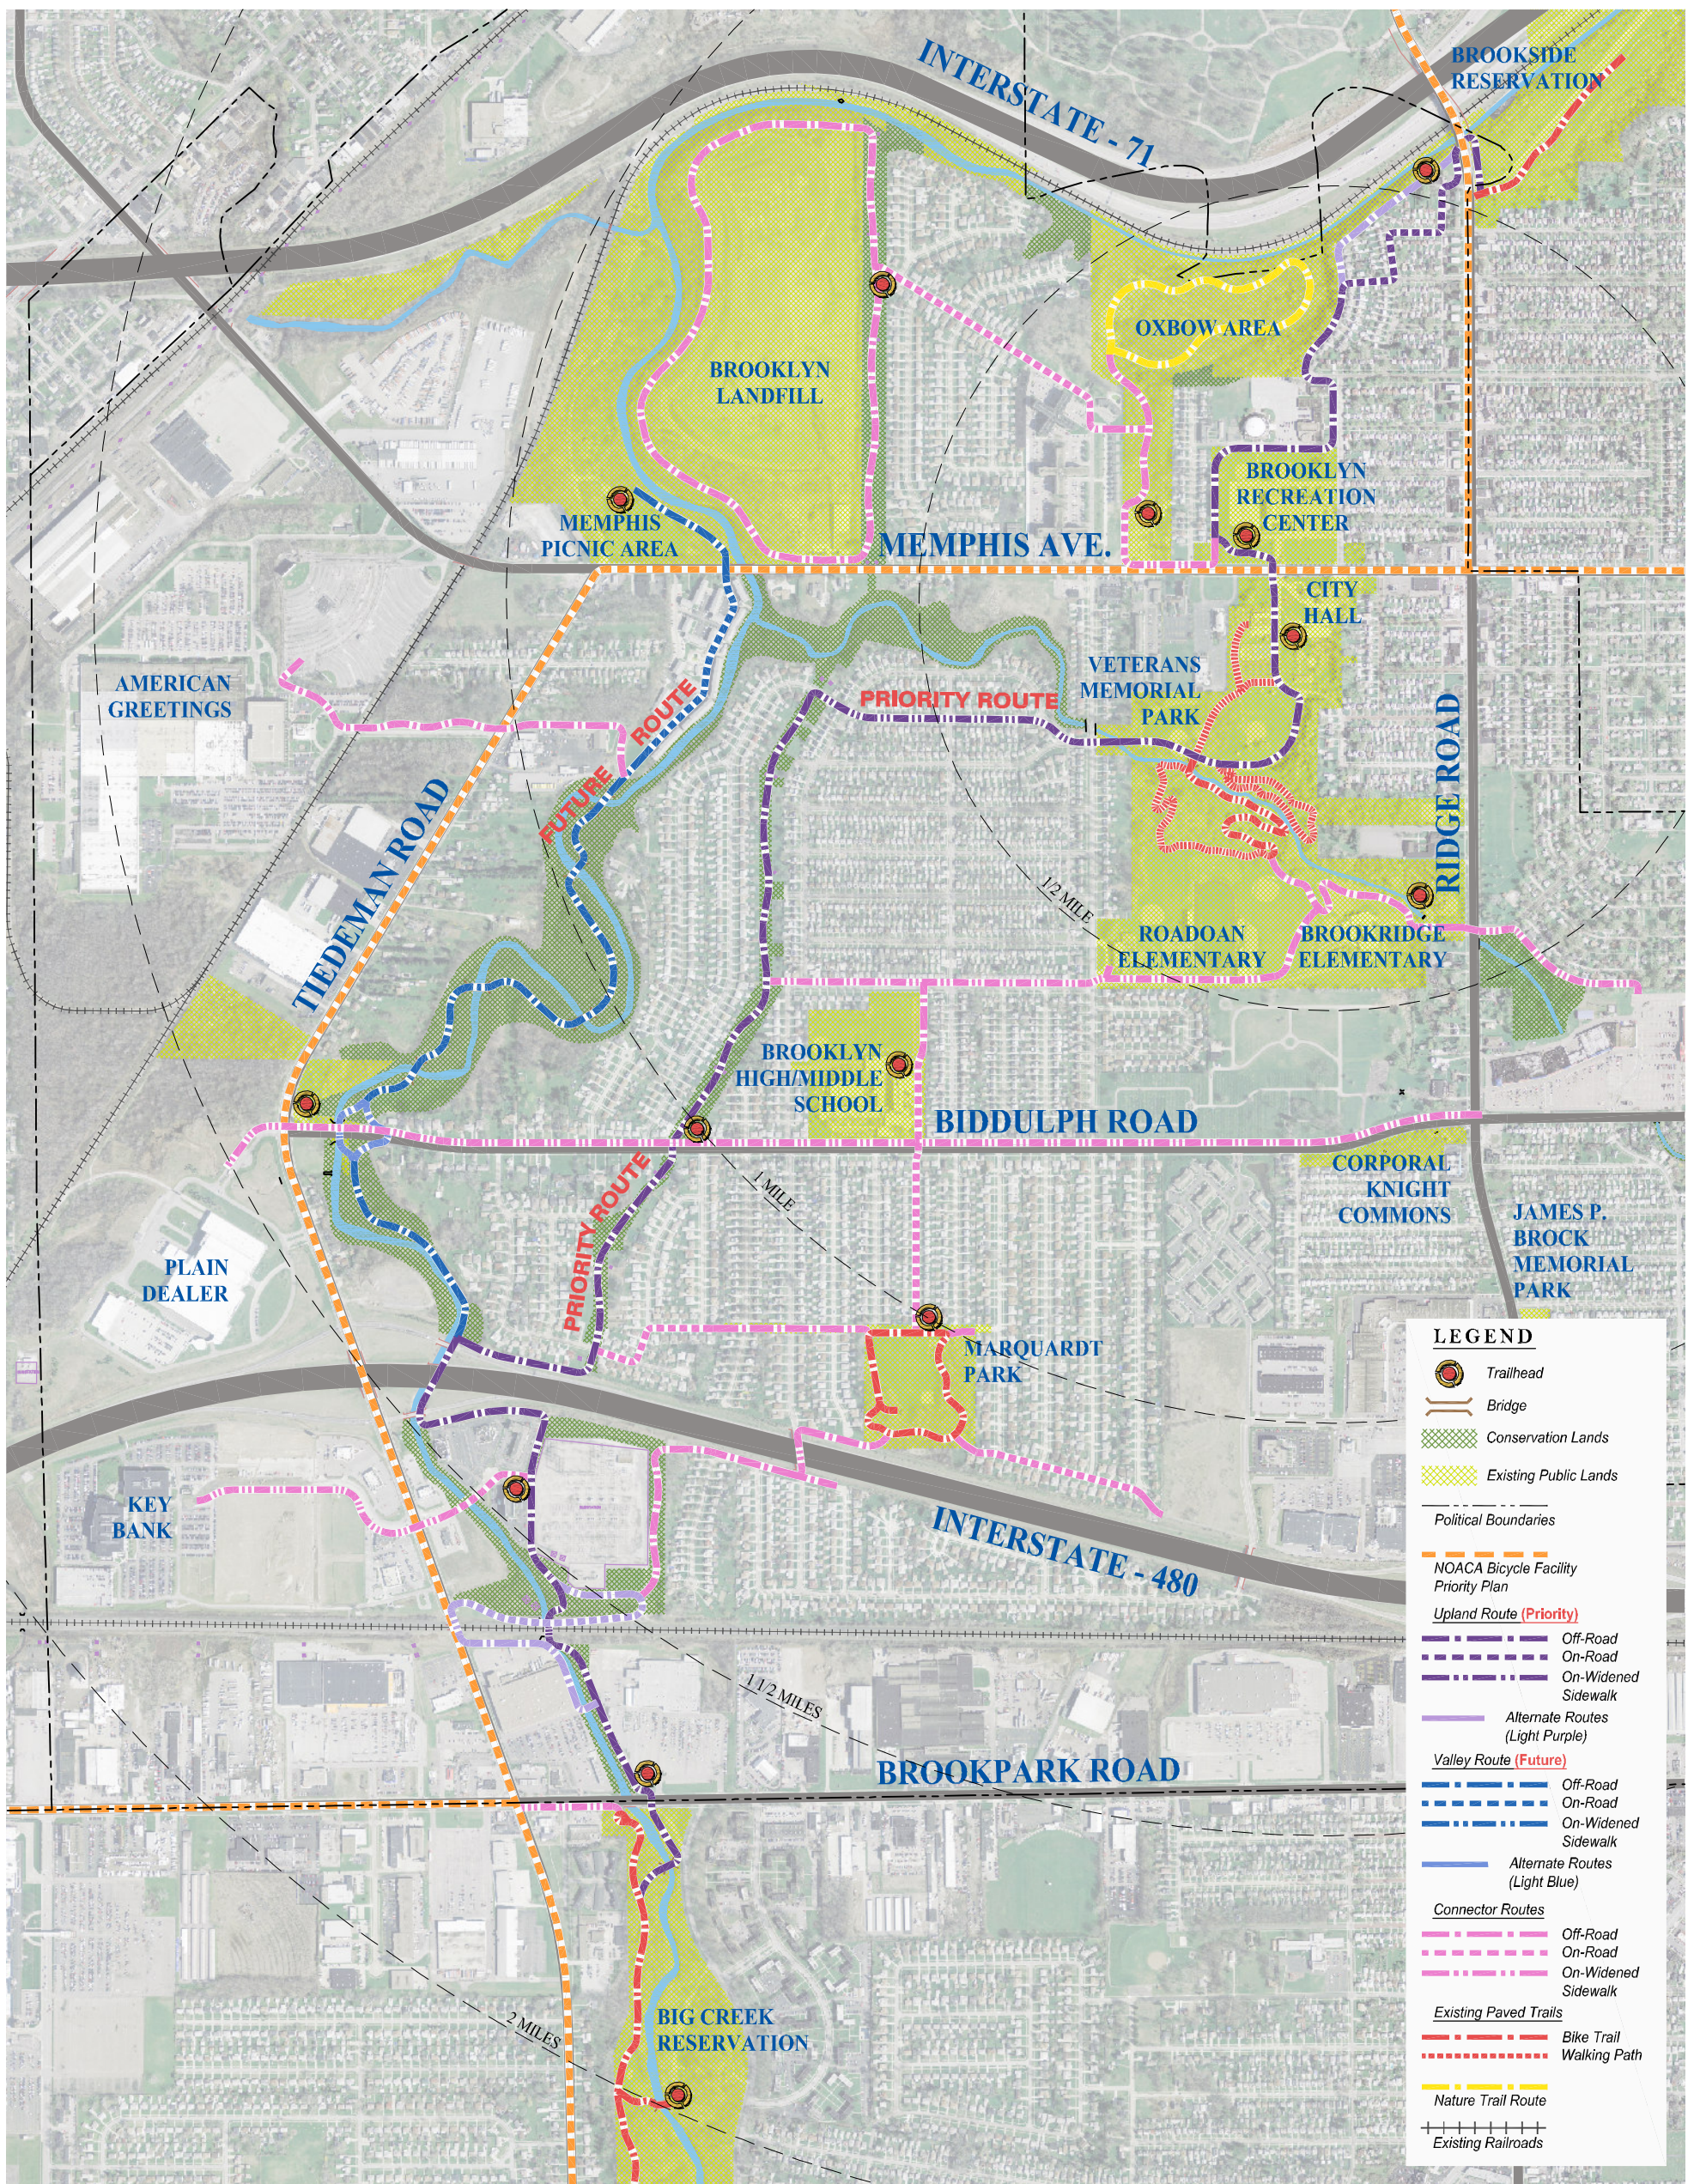


# Big Creek Greenway Trail Alignment & Neighborhood Connector Plan

## Overall Master Plan

Client Partners:

Friends of Big Creek

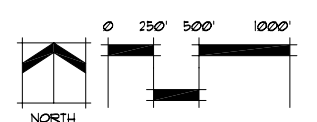

Prepared By:




Northwest Ohio  
330.375.1390  
330.375.1590 fax  
800.325.7647

Solutions for Your World  
www.FloydBrowne.com

E:\BROOKLYN\07-60861-010\DESIGN\PLAN\BASEMAP FOR CONCEPT OVERALL MAP.DWG - 2/20/2009 9:58:43 AM




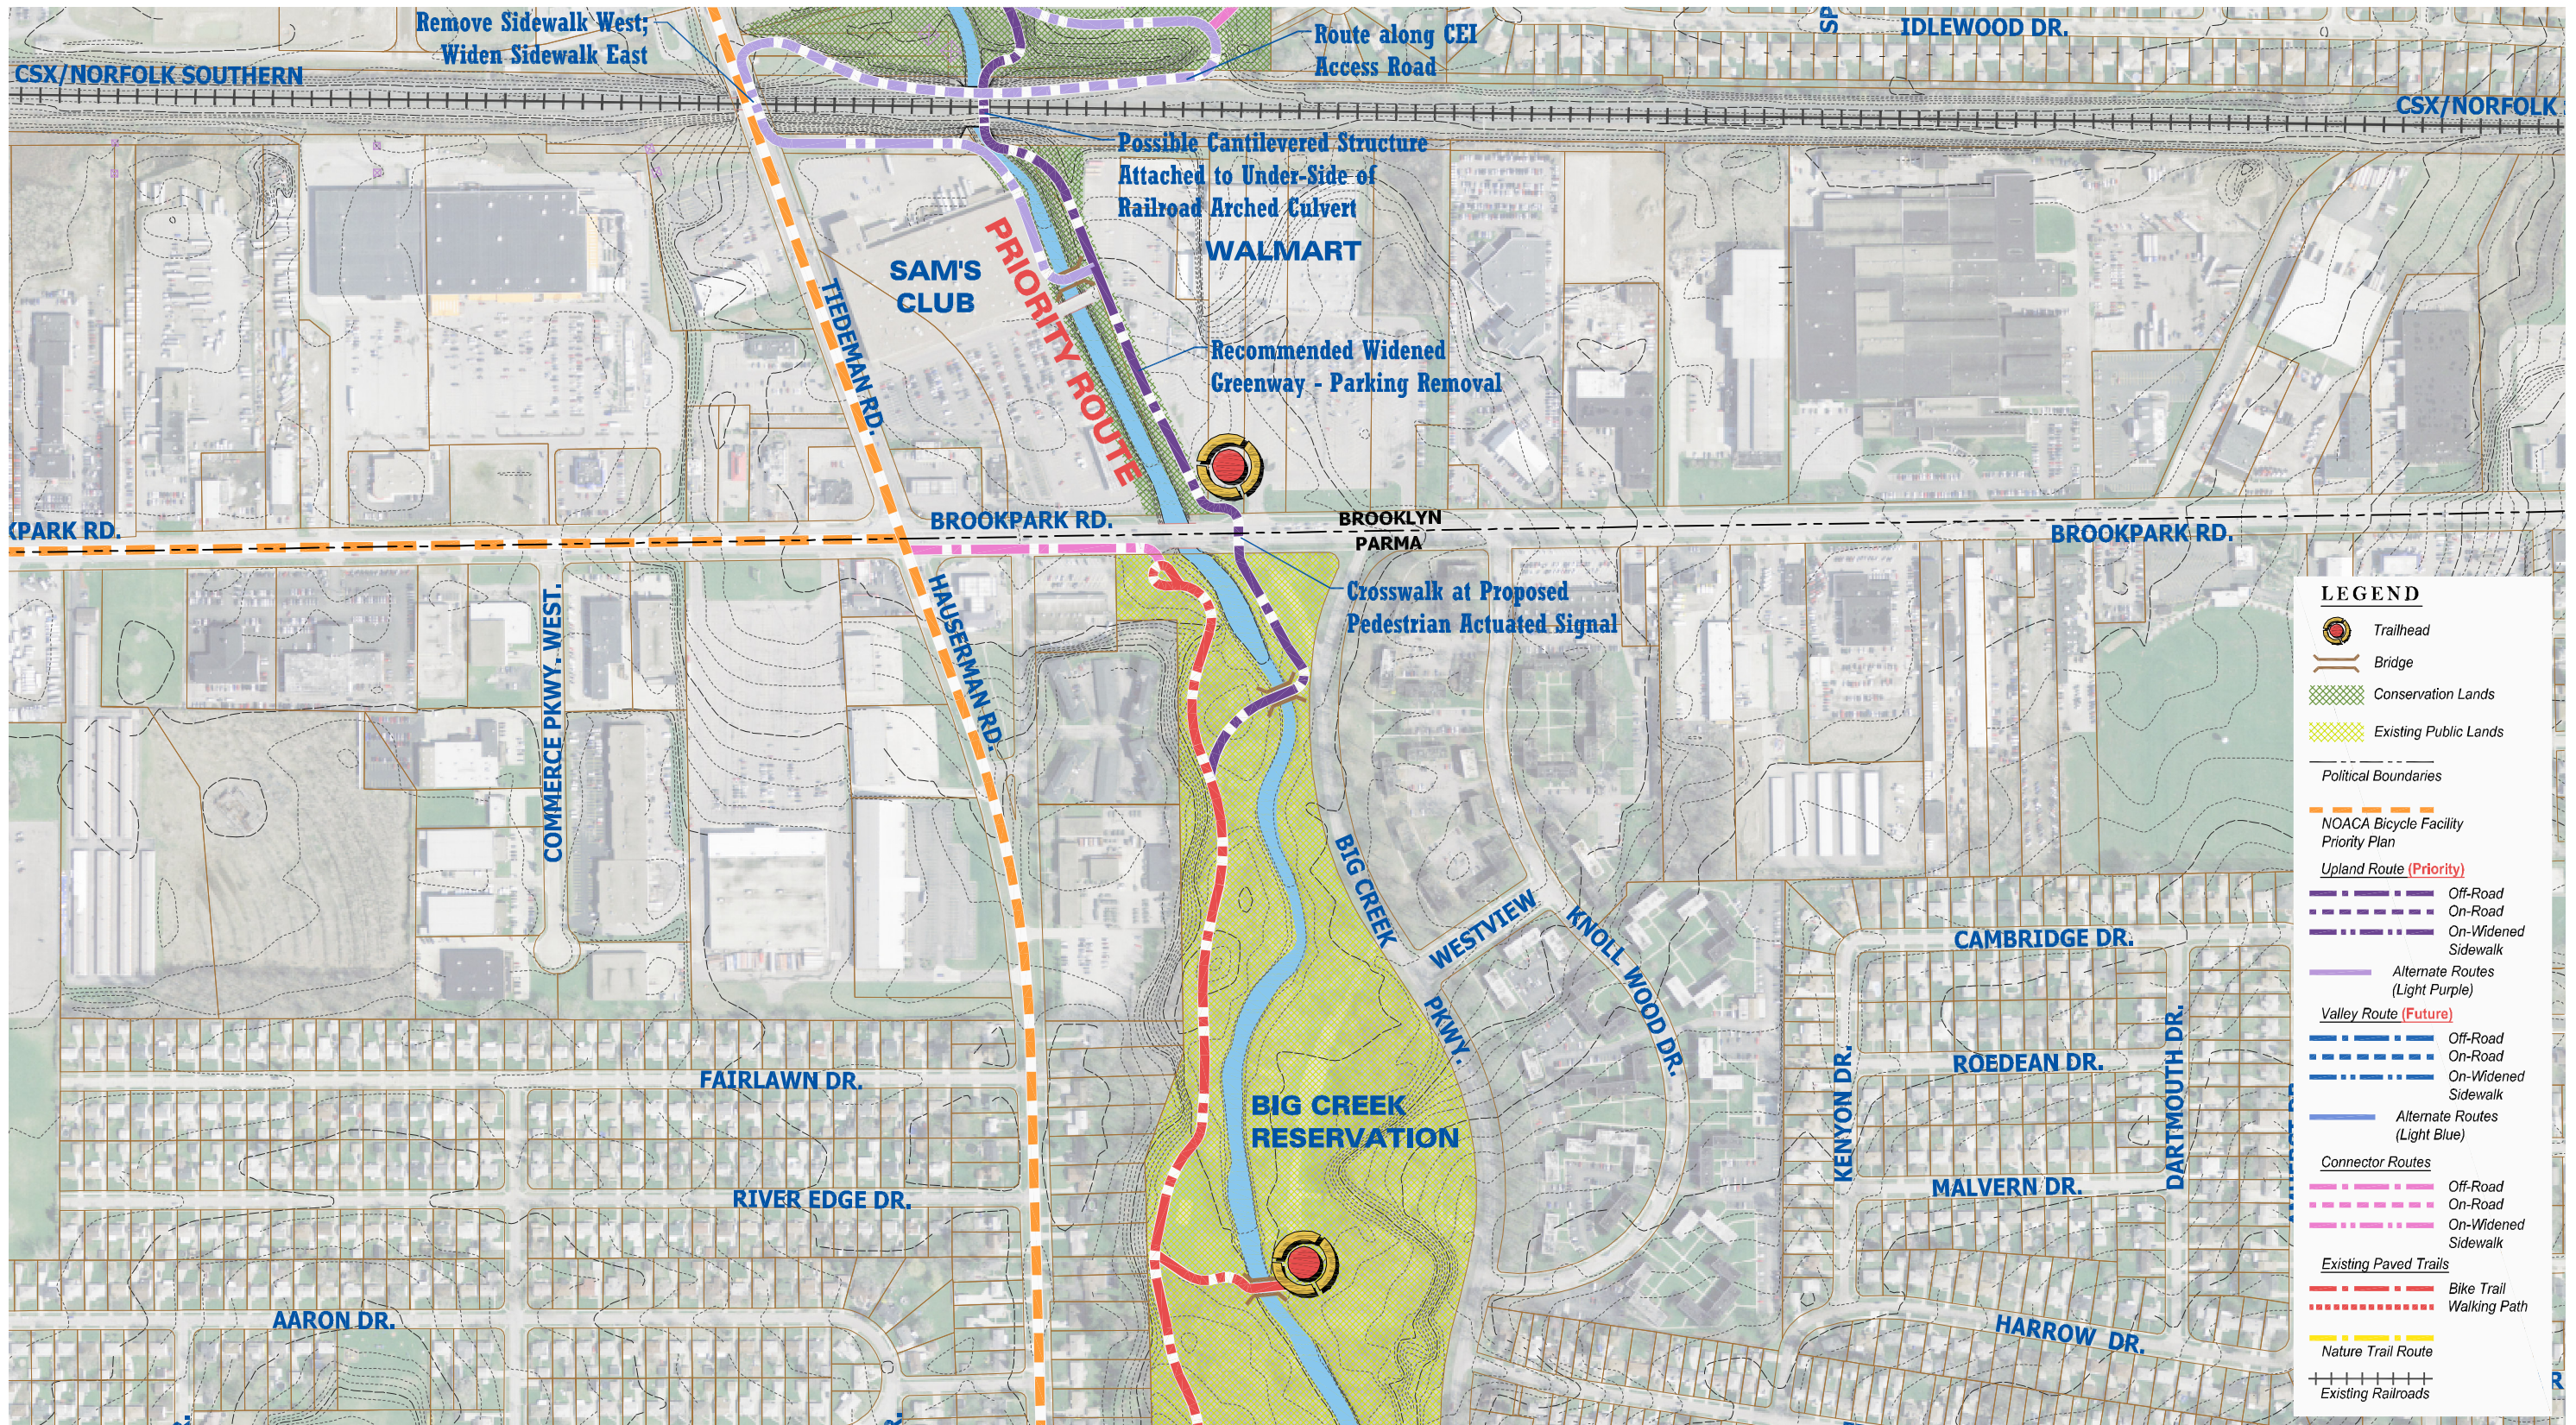

# Big Creek Greenway Trail Alignment & Neighborhood Connector Plan

Master Plan

Client Partners:

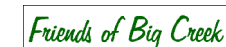


Prepared By:




Northeast Ohio  
330.375.1390  
330.375.1590 fax  
800.325.7647

Solutions for Your World  
www.FloydBrowne.com

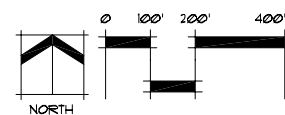



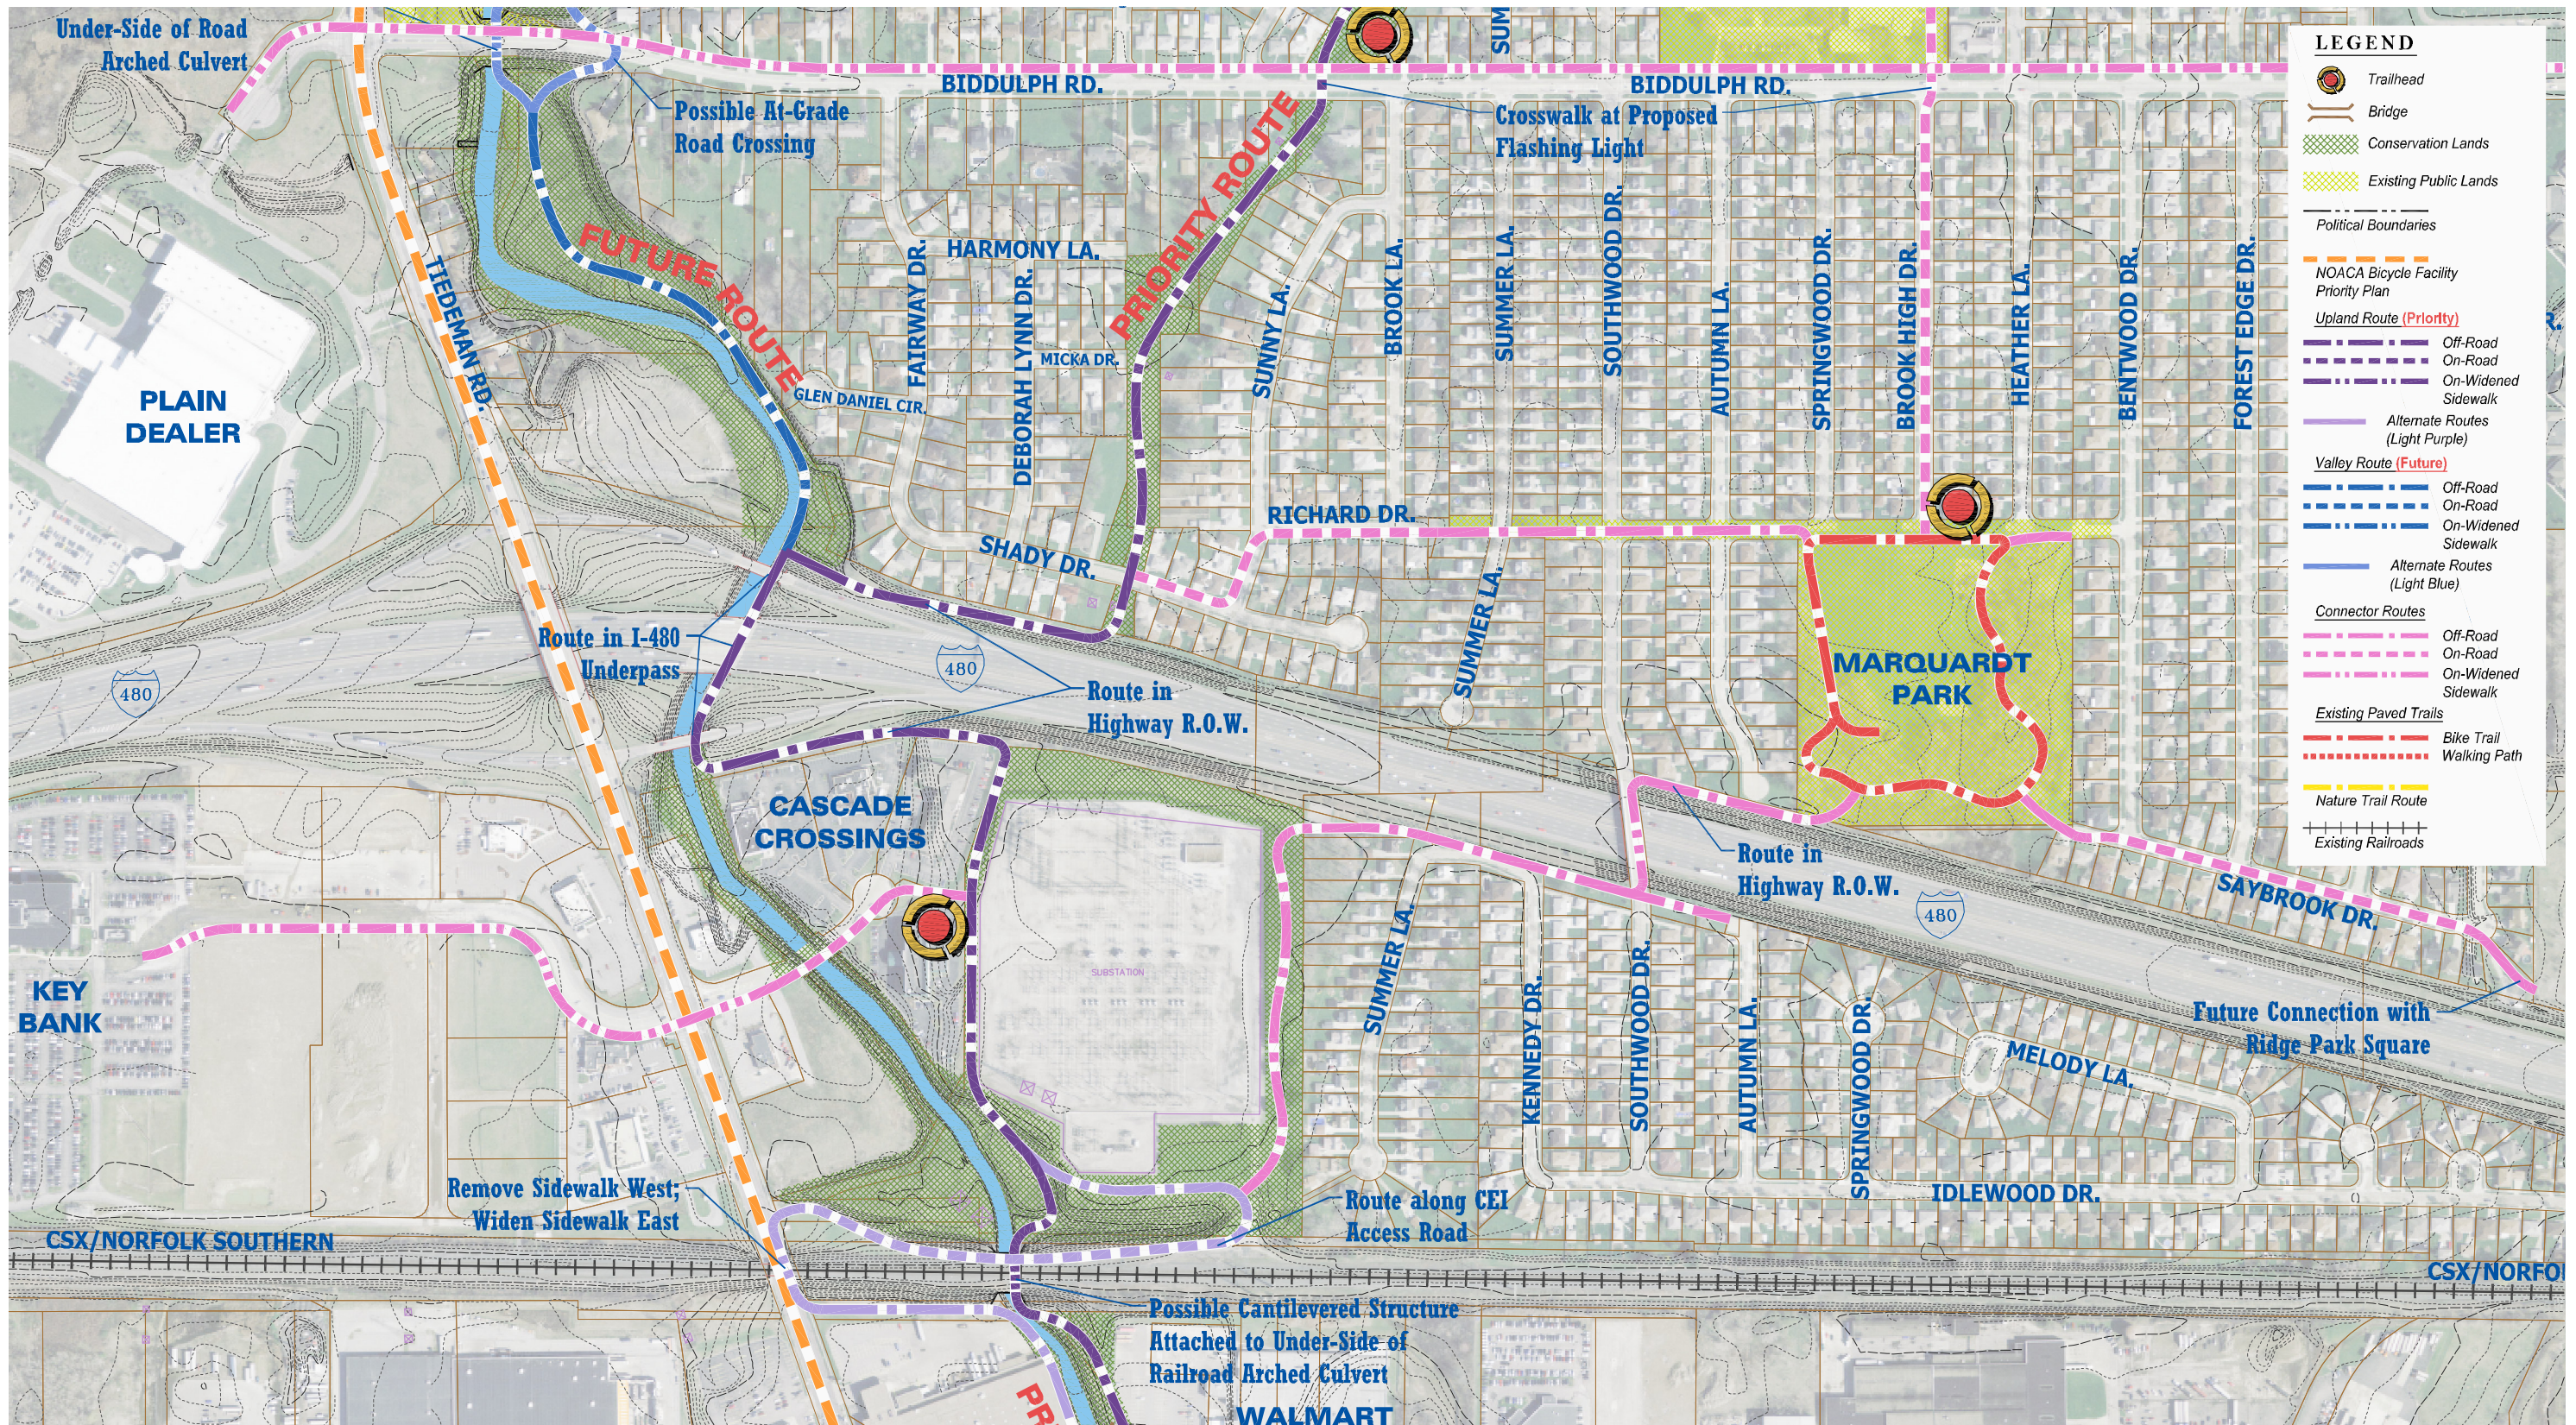

# Big Creek Greenway Trail Alignment & Neighborhood Connector Plan

Master Plan

Client Partners:



Friends of Big Creek




Prepared By:



Northeast Ohio  
330.375.1390  
330.375.1590 fax  
800.325.7647

Solutions for Your World  
www.FloydBrowne.com

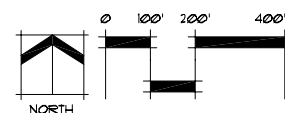






# Big Creek Greenway Trail Alignment & Neighborhood Connector Plan

Master Plan

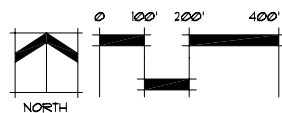


Client Partners:



Prepared By:





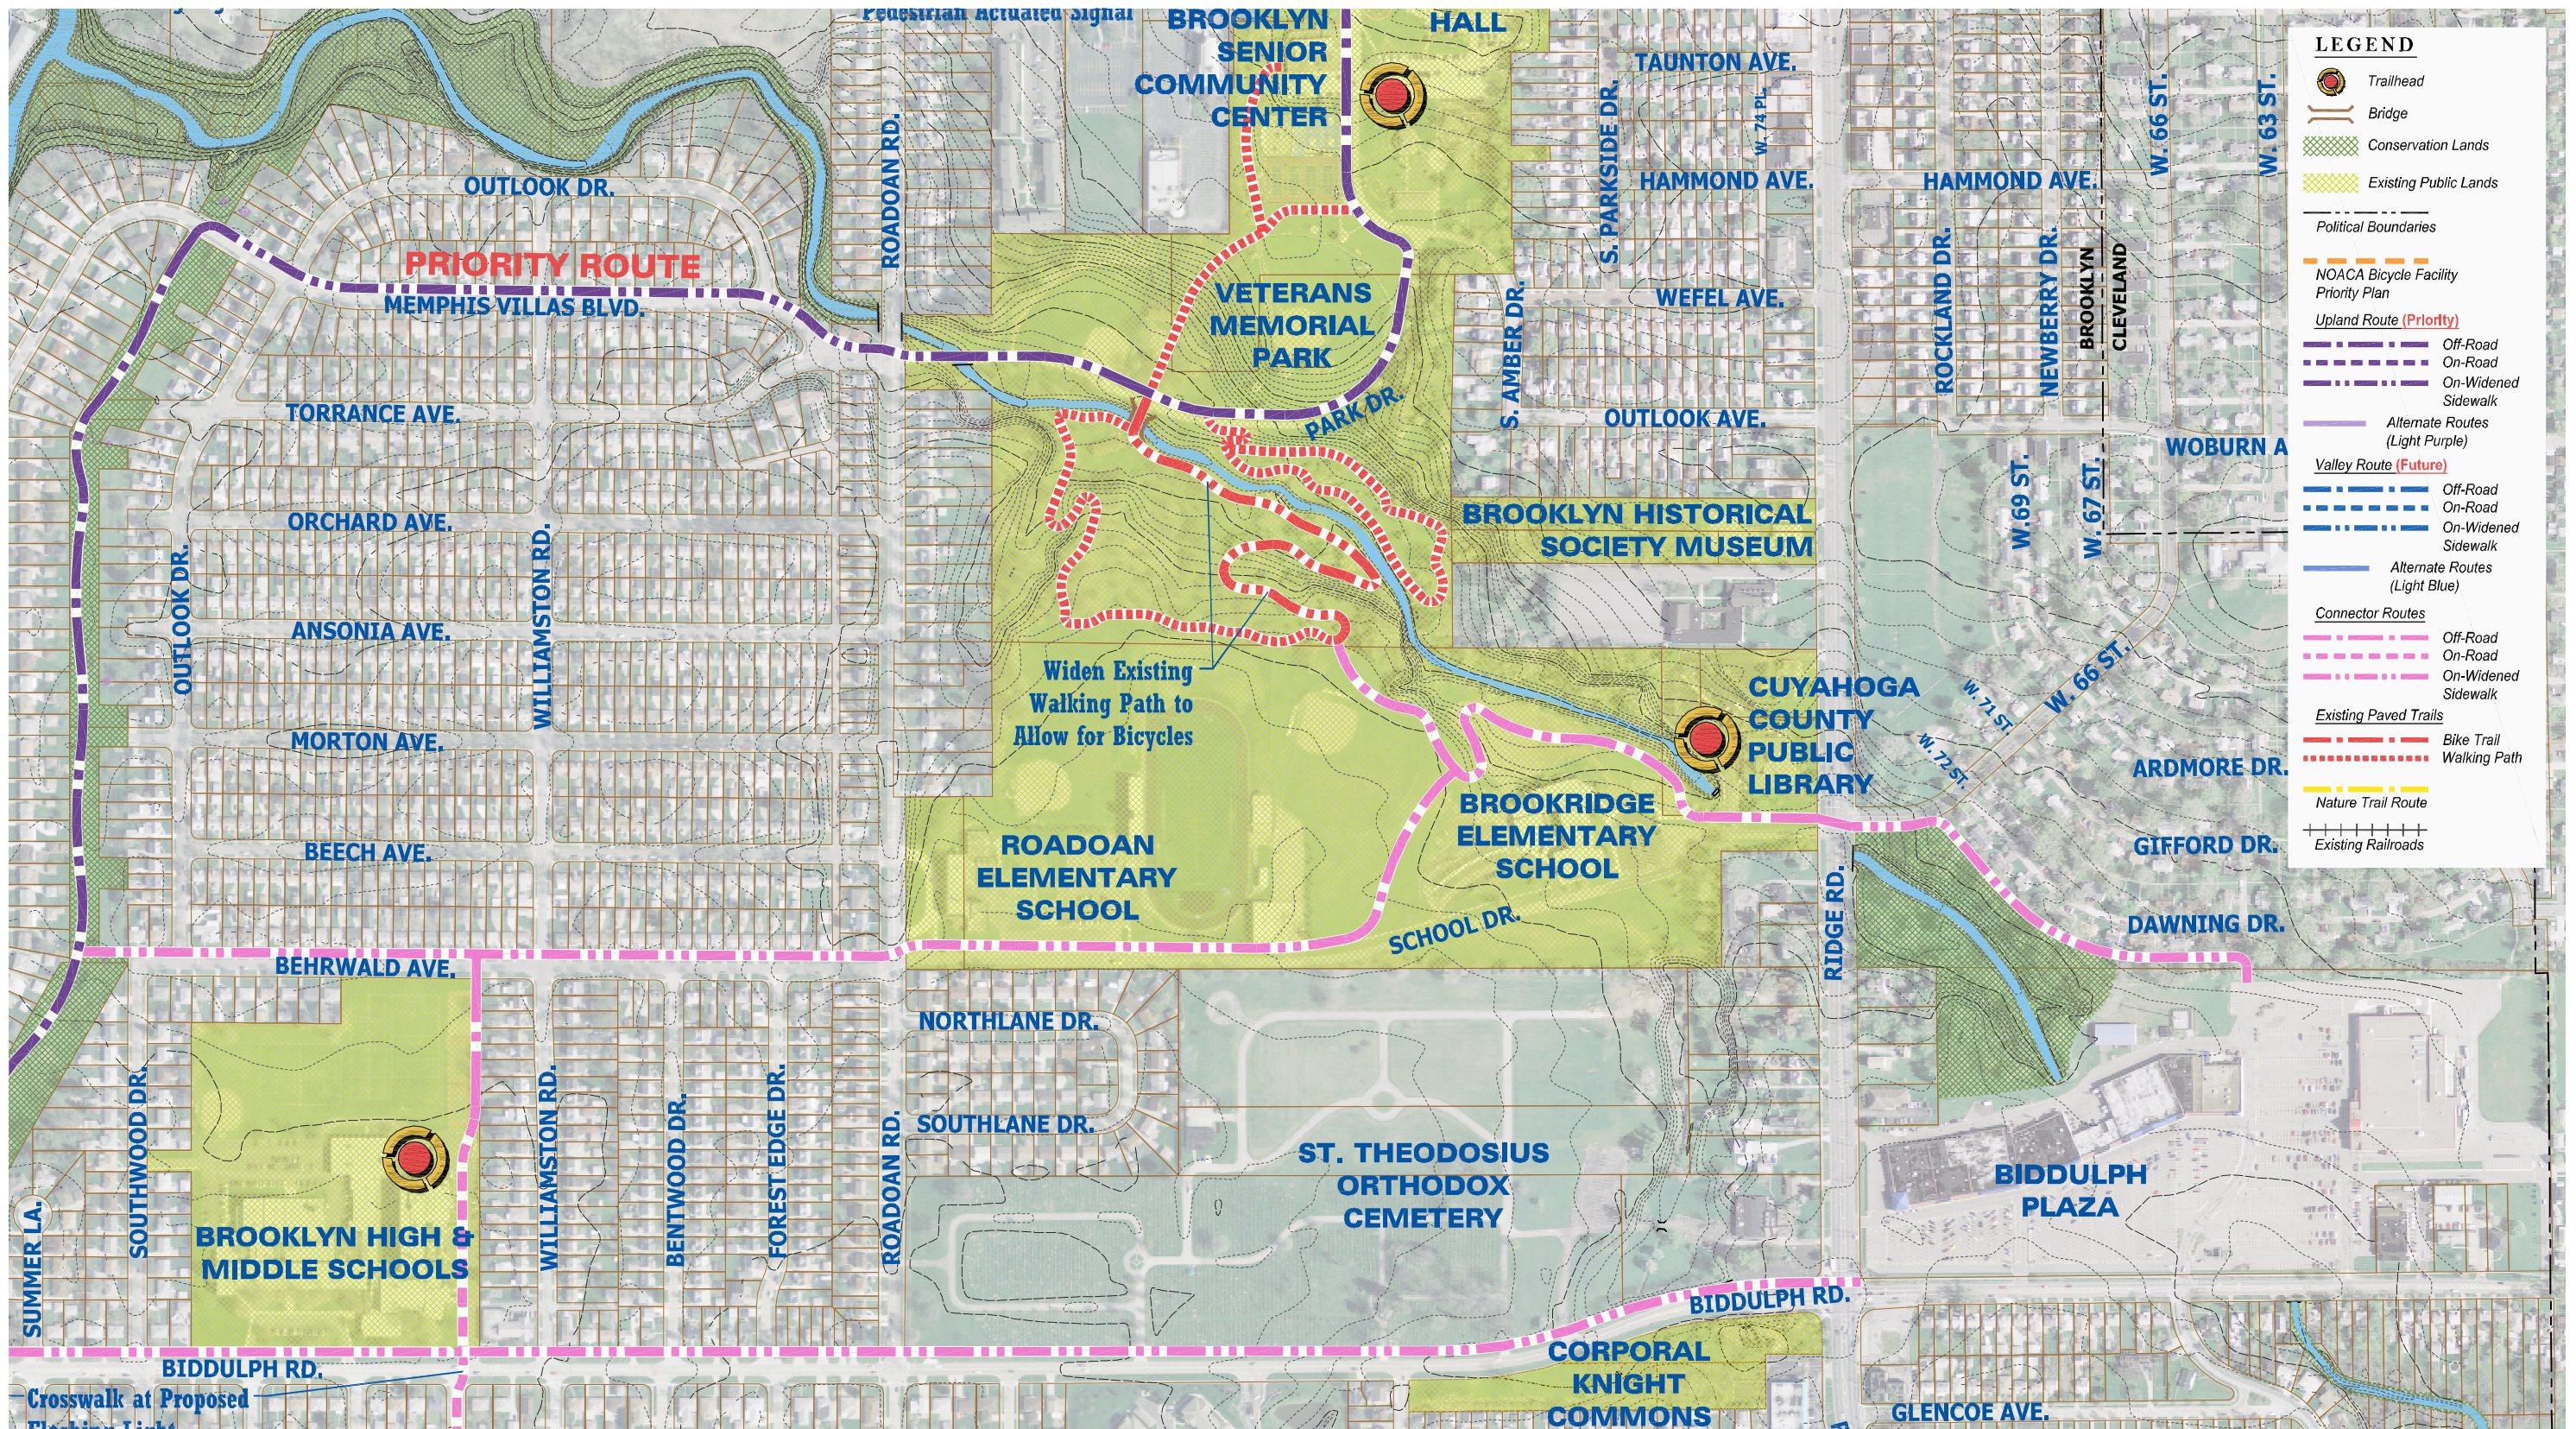


# Big Creek Greenway Trail Alignment & Neighborhood Connector Plan

Master Plan


Client Partners:



Prepared By:

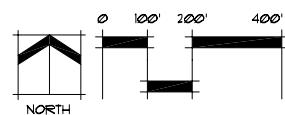



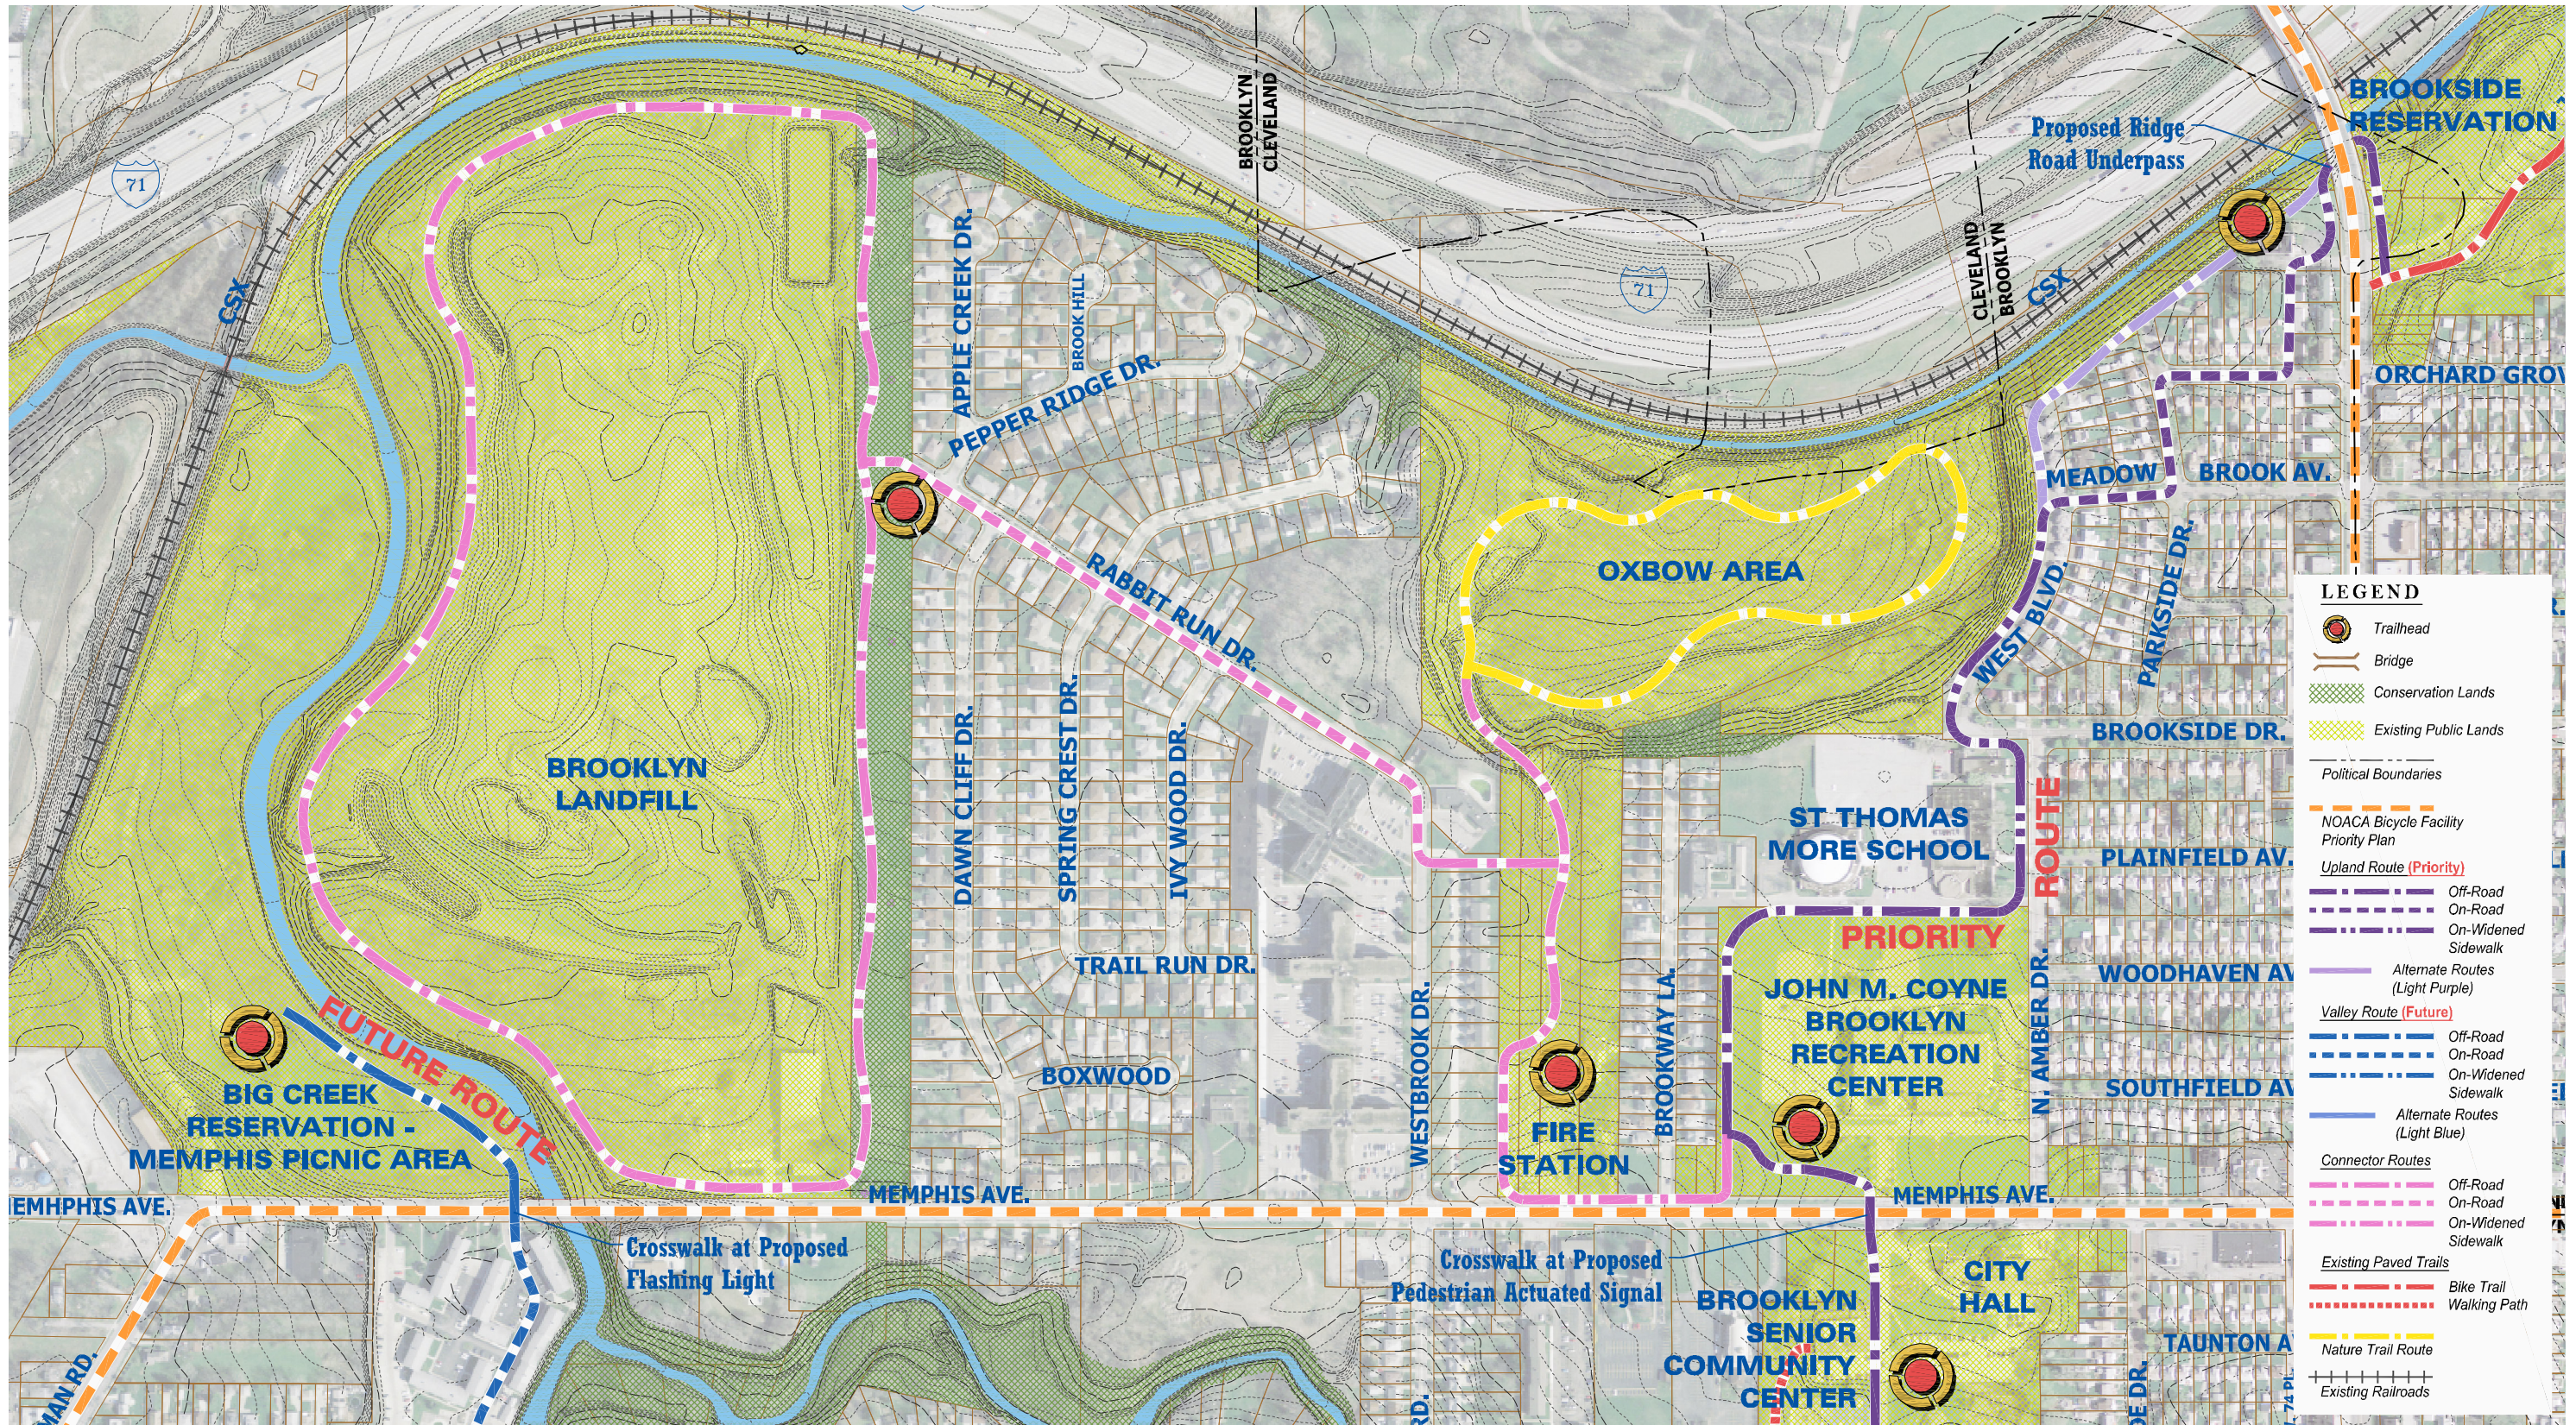

# Big Creek Greenway Trail Alignment & Neighborhood Connector Plan

Master Plan

Client Partners:



Friends of Big Creek



Prepared By:



Northeast Ohio  
330.375.1390  
330.375.1590 fax  
800.325.7647

Solutions for Your World  
www.FloydBrowne.com

